


Malletts Bay Sewer Project - East Lakeshore Drive
Local Traffic Control Plan and Detour
4/14/2025 - 7/15/2025

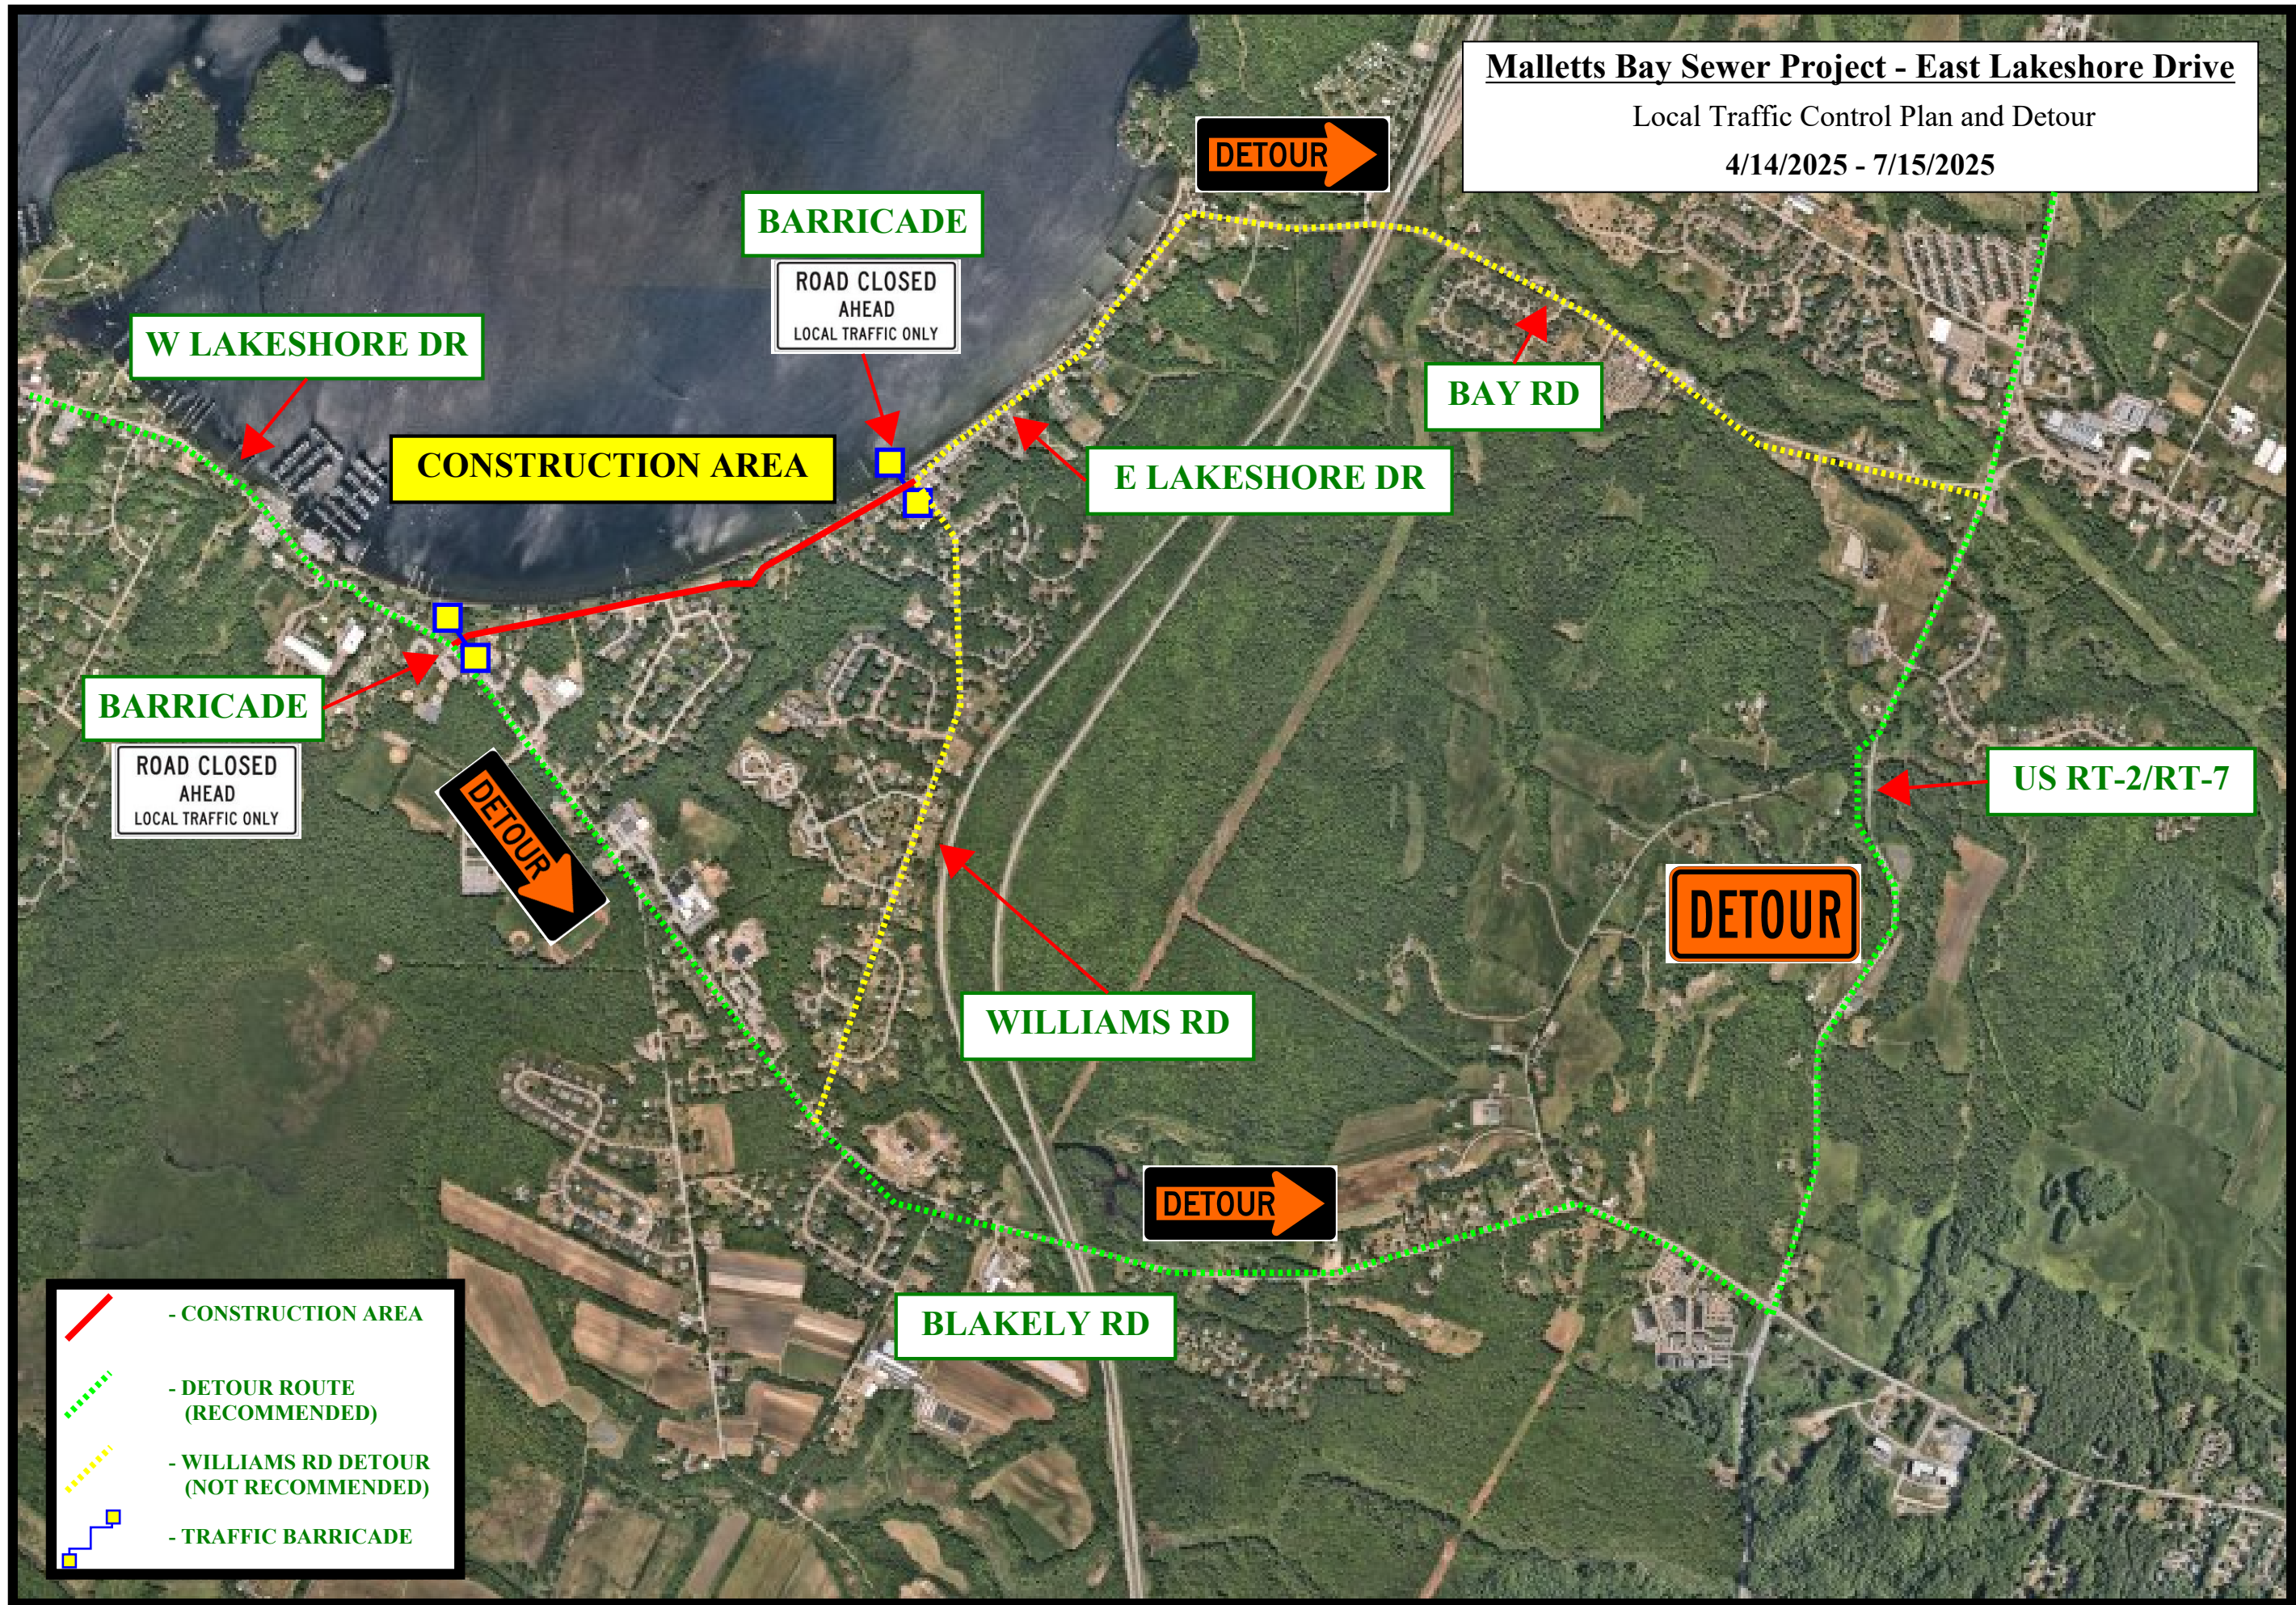

- CONSTRUCTION AREA
- DETOUR ROUTE (RECOMMENDED)
- WILLIAMS RD DETOUR (NOT RECOMMENDED)
- TRAFFIC BARRICADE